


VILLAGE OF NEW AUBURN SANITARY SEWER SERVICE AREA

HP 53
11:41:59 AM Administrator_HP Desktop 1220C Printer 1:1
dwoul... 2003... 11:41:59 AM Administrator_HP Desktop 1220C Printer 1:1
anik
ime
AMY
JUIS
TIA

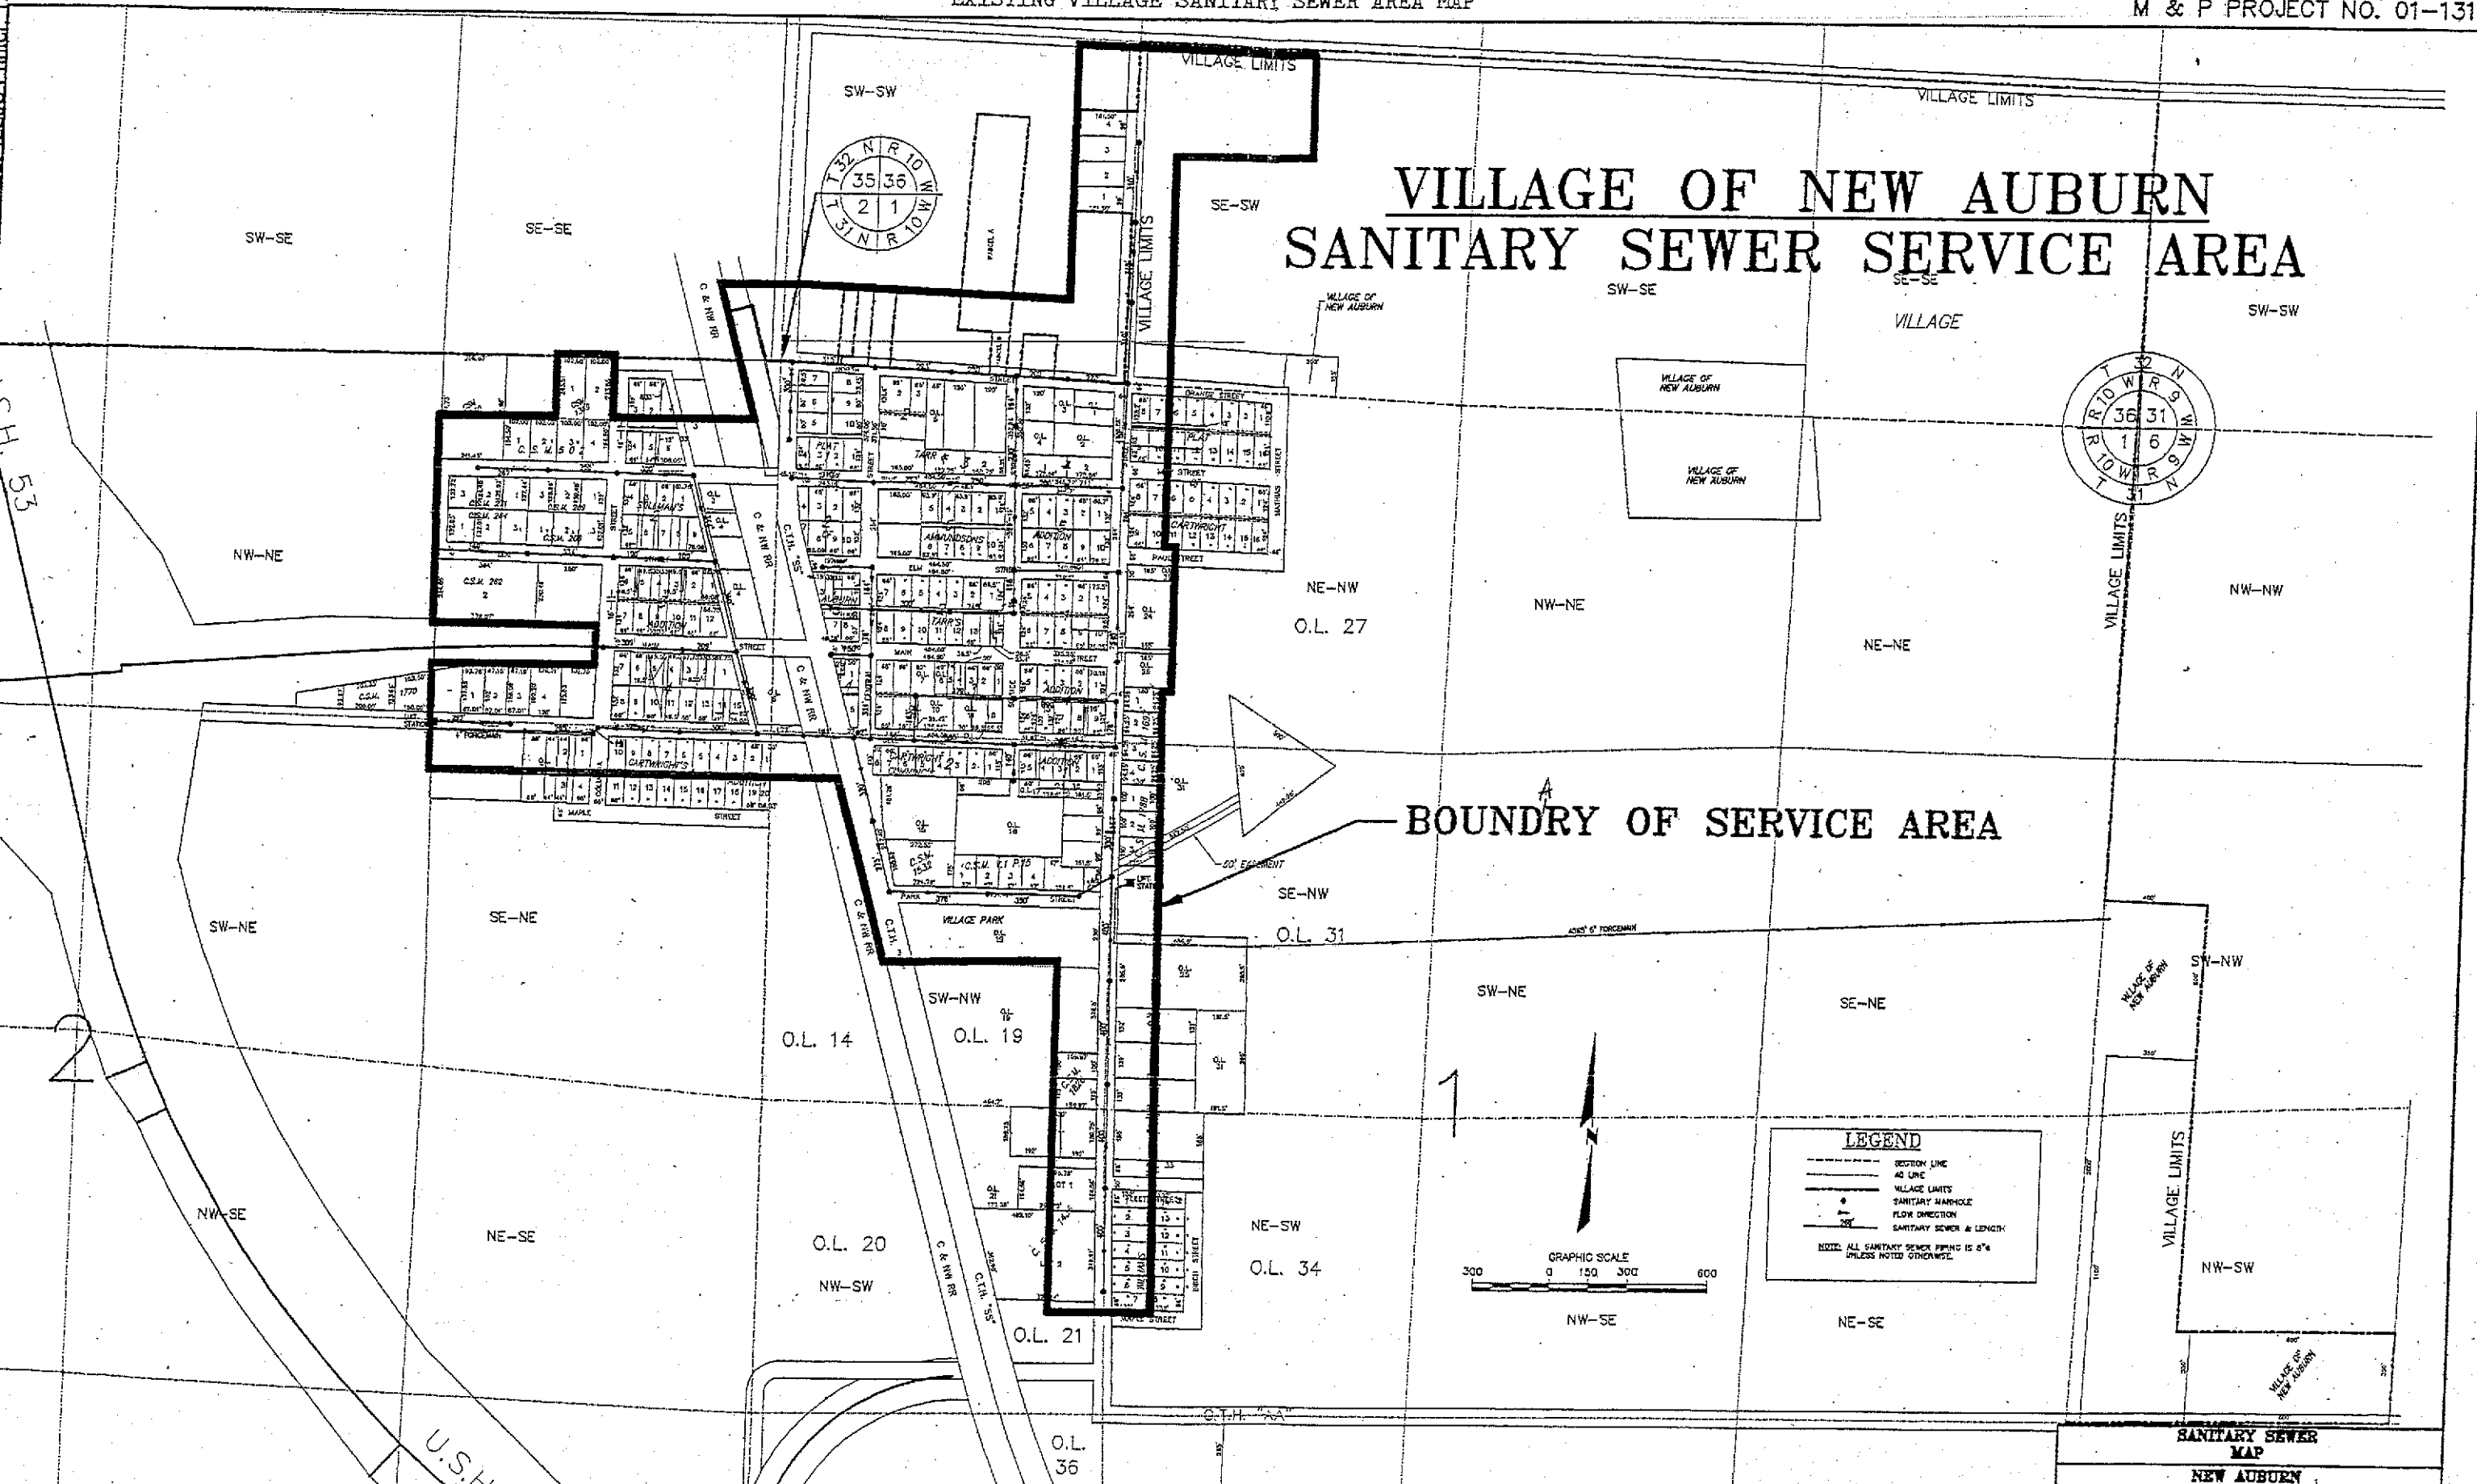


BOUNDARY OF SERVICE AREA

LEGEND

- SECTION LINE
- 40' LINE
- VILLAGE LIMITS
- SANITARY MANHOLE
- FLOW DIRECTION
- SANITARY SEWER & LENGTH

NOTE: ALL SANITARY SEWER PIPING IS 8" UNLESS NOTED OTHERWISE.

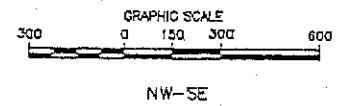

PREPARED BY: MORGAN & PARMLEY, LTD. LADYSMITH, WISCONSIN

SANITARY SEWER MAP	
NEW AUBURN WISCONSIN	
SCALE - HORIZ. 1"=600'	MORGAN & PARMLEY, LTD.
SHEET 1' OF 1	CONSULTING ENGINEERS
DATE 3-6-03	LADYSMITH, WISCONSIN
	DR. BY D.N. & Z.G.